


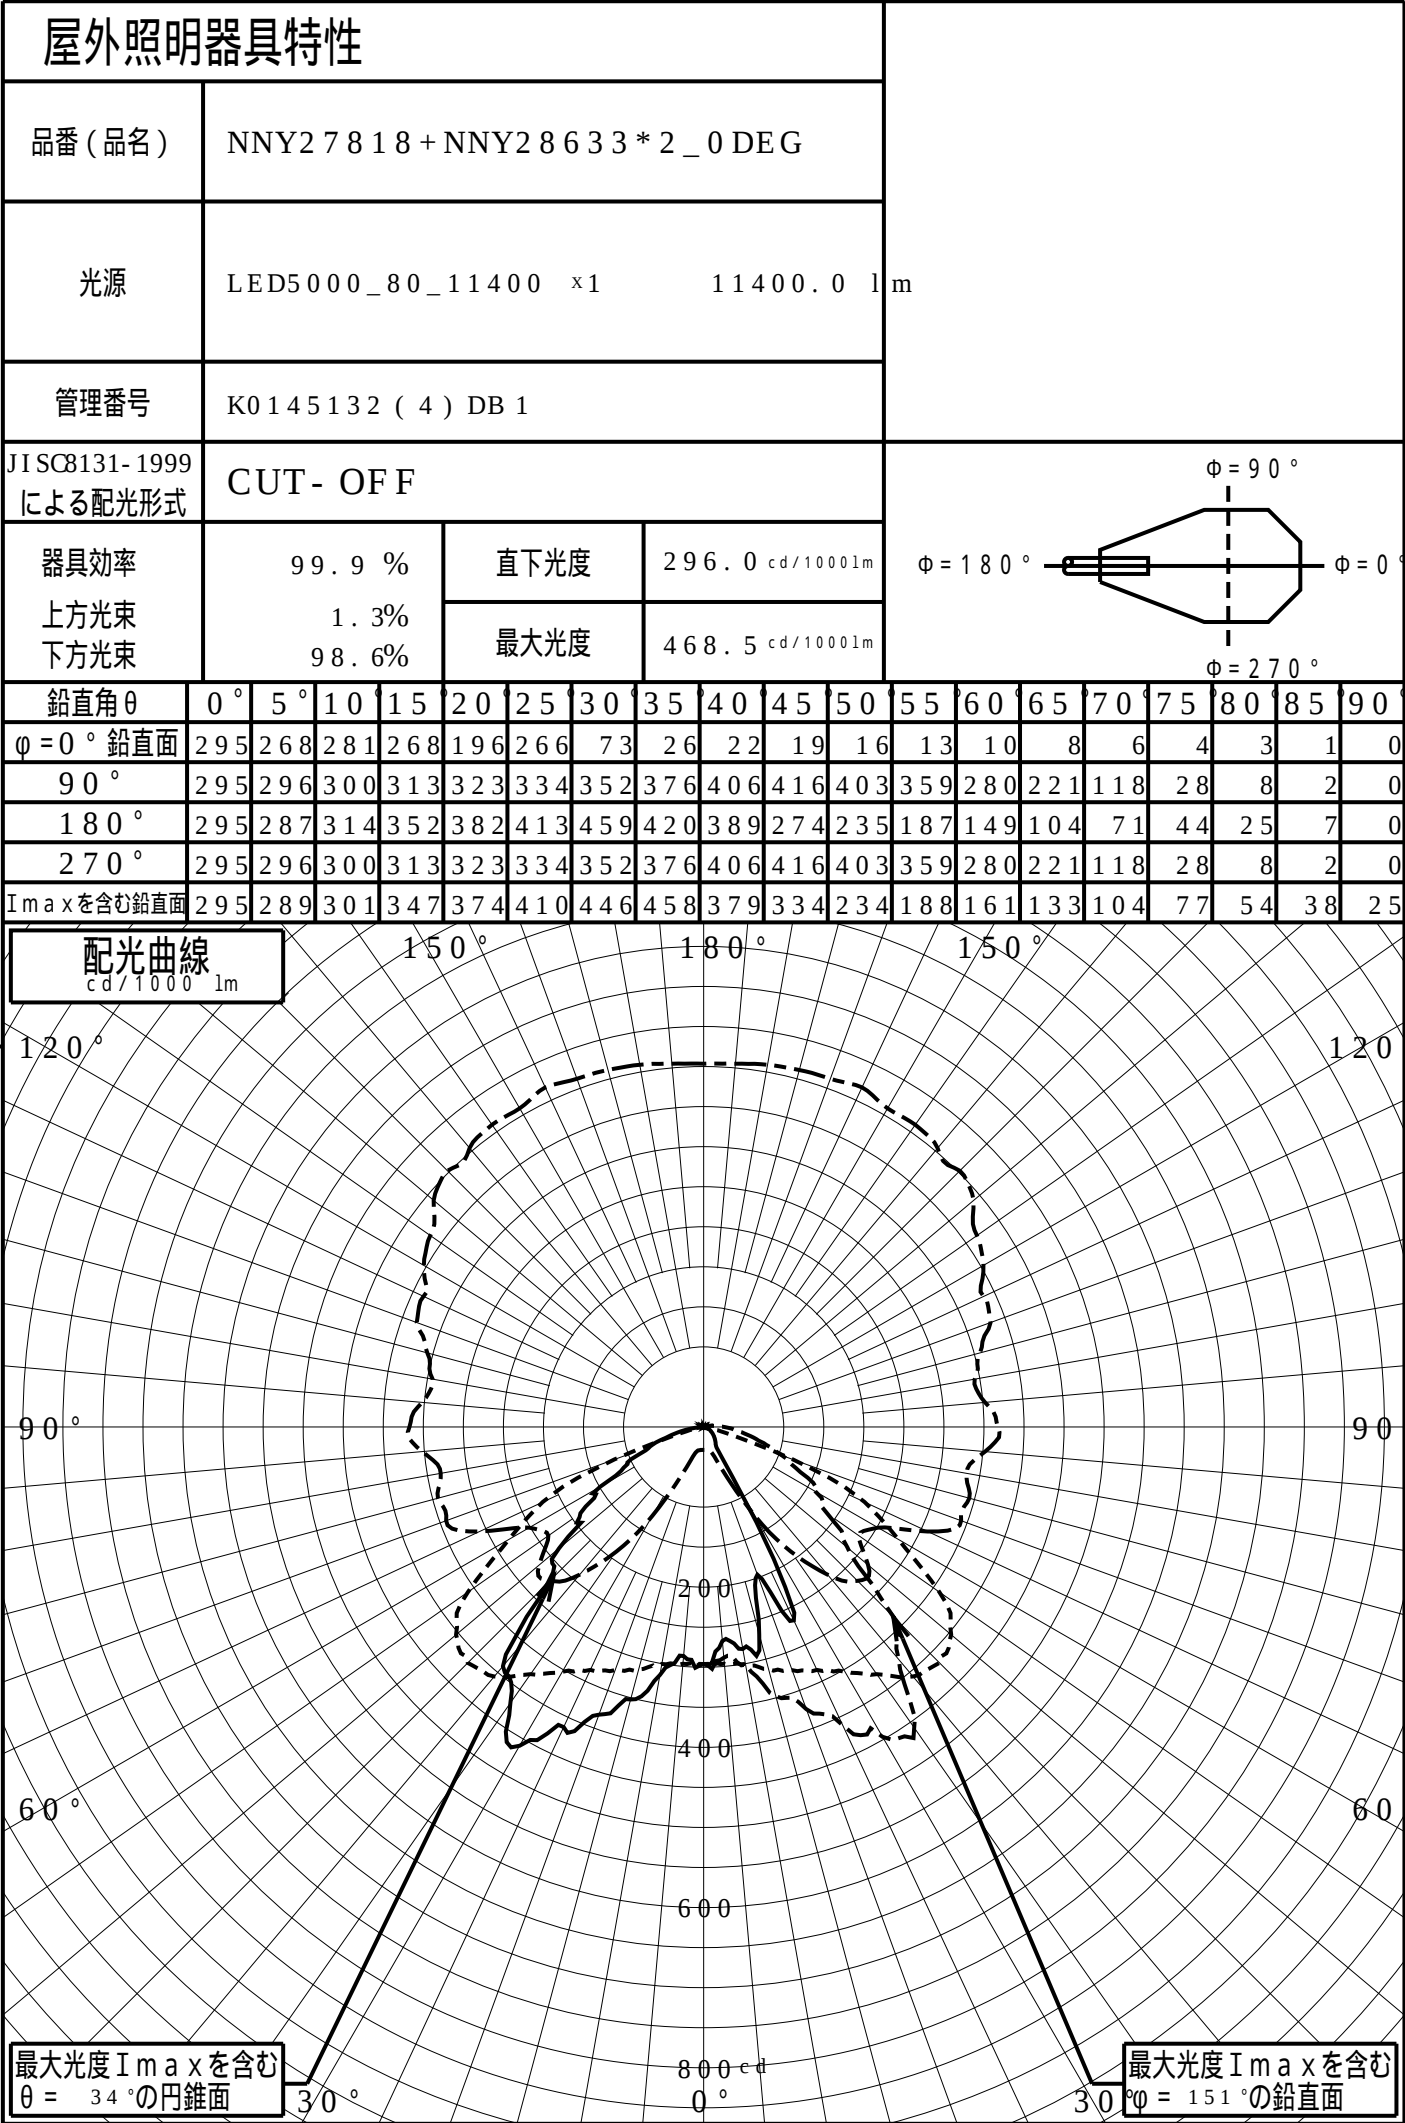

道路・トンネル照明率曲線

品番 (品名)

NNY27818+NNY28633*2_0 DEG

光源

LED5000_80_11400 x1


管理番号

K0145132 (4)DB 1

$\alpha = 0.0^\circ$

H: 取付高さ (MOUNTING HEIGHT)

照明率 ($\alpha = 0^\circ$)		
幅	歩道側	車道側
0.0H	0.000	0.000
0.2H	0.117	0.115
0.4H	0.238	0.207
0.6H	0.357	0.276
0.8H	0.448	0.291
1.0H	0.508	0.299
1.2H	0.544	0.304
1.4H	0.568	0.307
1.6H	0.585	0.309
1.8H	0.598	0.311
2.0H	0.608	0.312
2.2H	0.615	0.313
2.4H	0.621	0.313
2.6H	0.626	0.314
2.8H	0.629	0.314
3.0H	0.632	0.314
3.2H	0.635	0.315
3.4H	0.637	0.315
3.6H	0.639	0.315

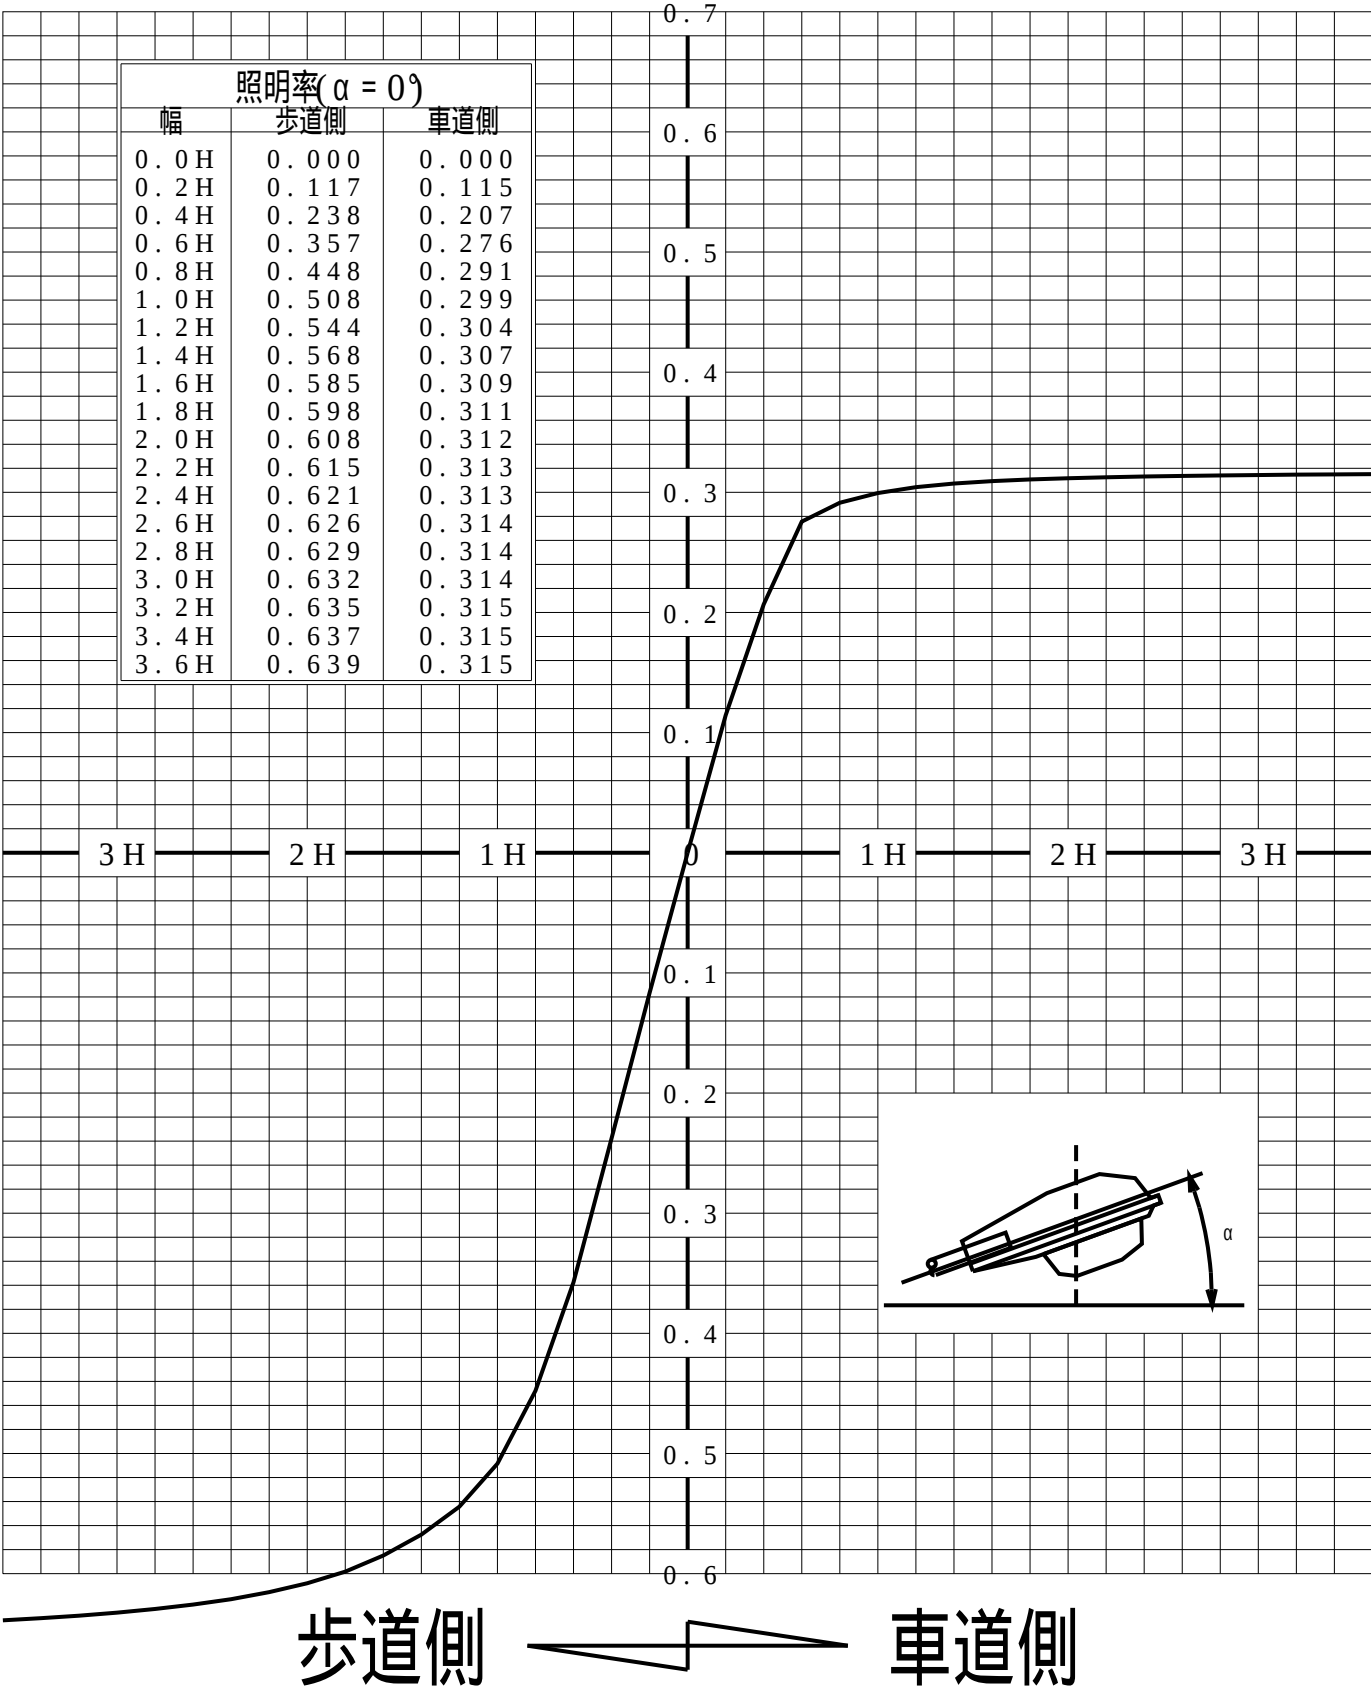

正弦等光度曲線

品番 (品名)	NNY27818+NNY28633*2_0DEG	光源	LED5000_80_11400 ×1
管理番号	K0145132 (4)DB 1		

