


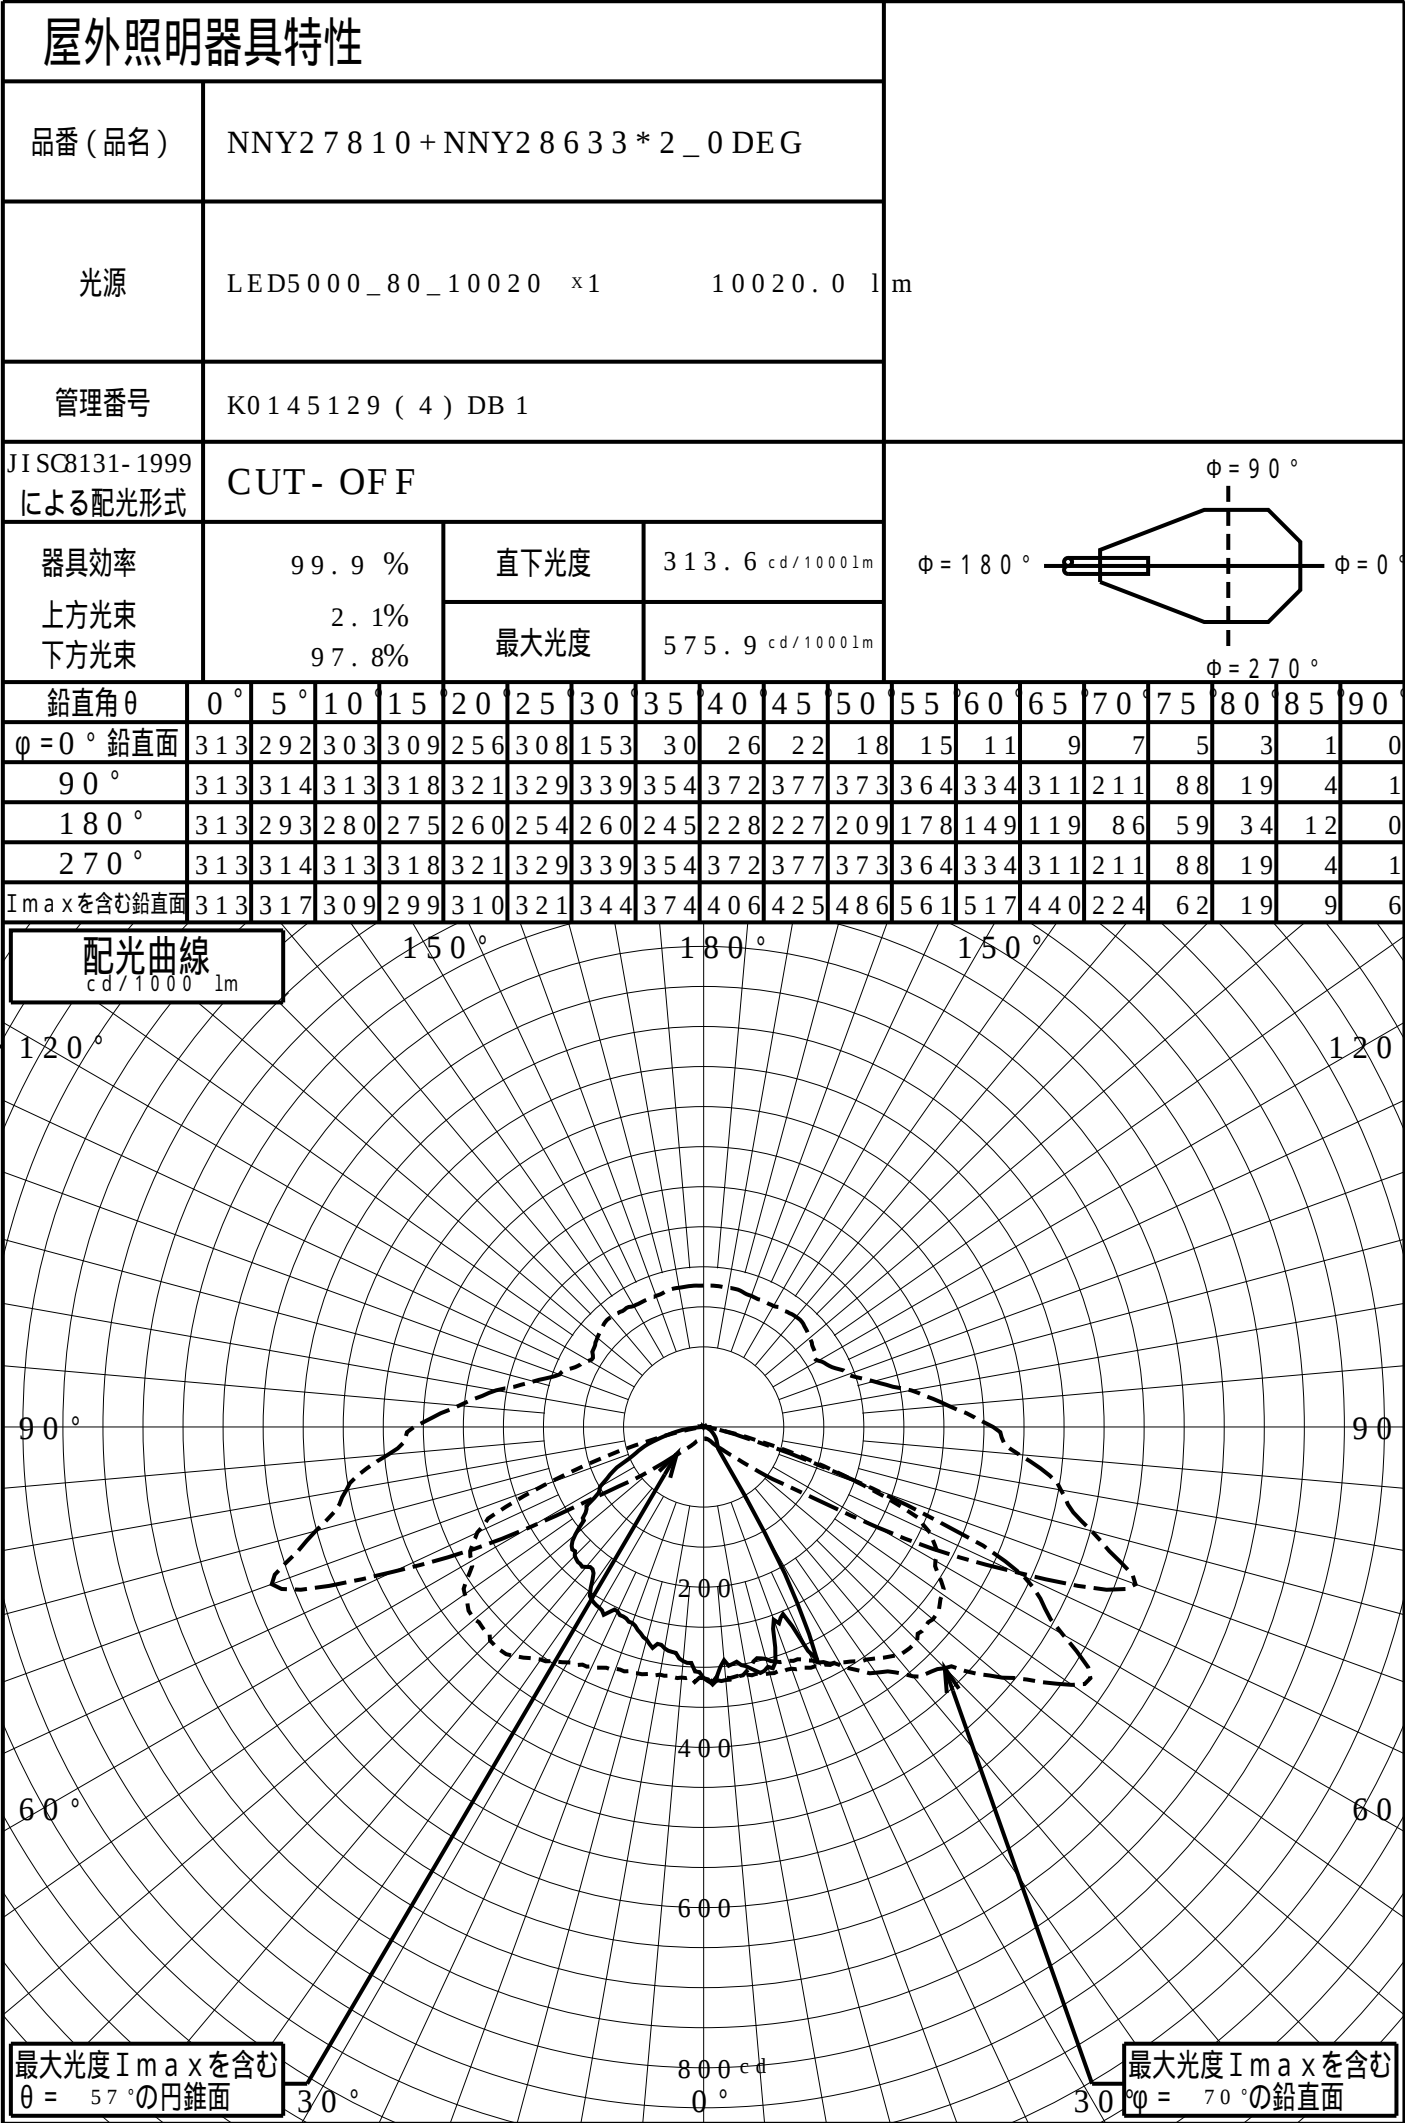


道路・トンネル照明率曲線

品番 (品名)	NNY27810+NNY28633*2_0 DEG	光源	LED5000_80_10020 ×1
管理番号	K0145129 (4)DB 1		

α = 0.0°

H: 取付高さ (MOUNTING HEIGHT)

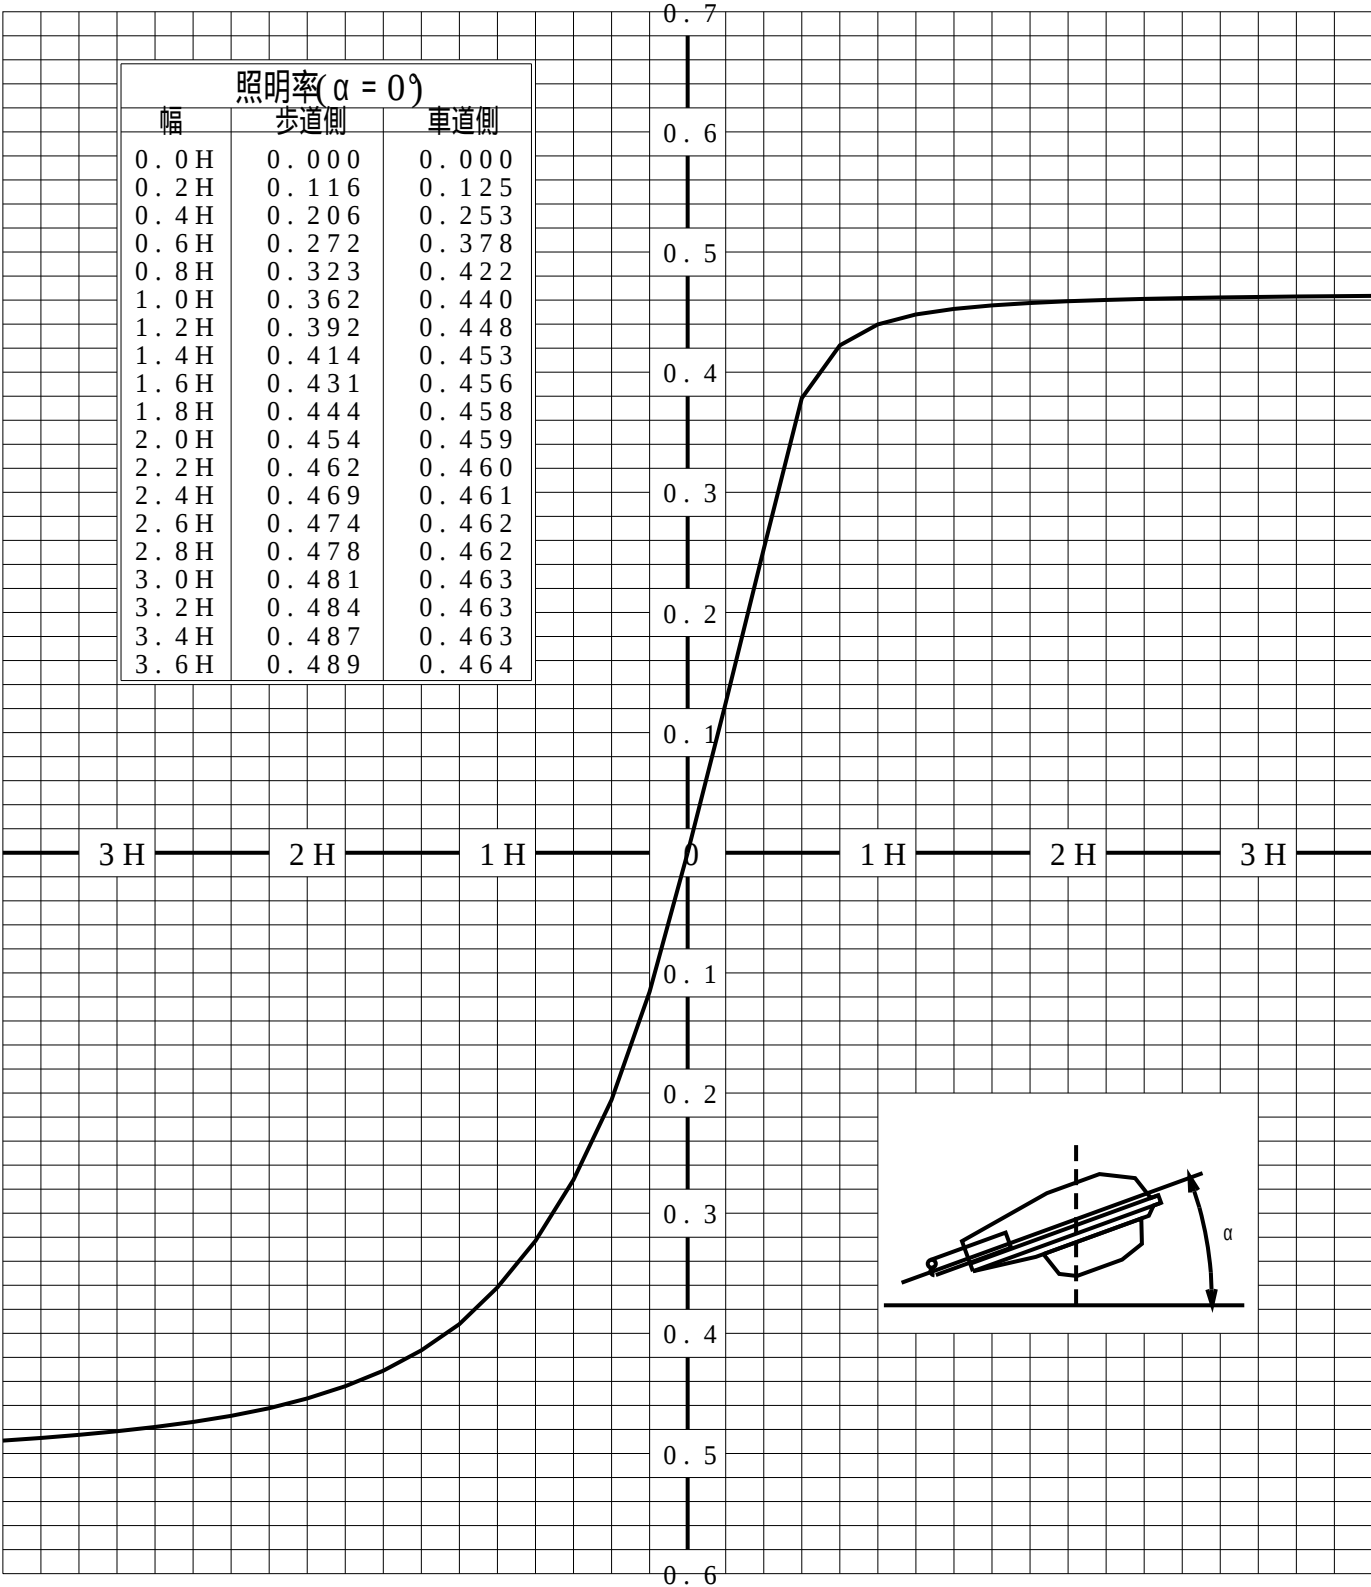

歩道側 ← → 車道側

正弦等光度曲線

品番 (品名)


NNY27810+NNY28633*2_0 DEG

光源

LED5000_80_10020 ×1

管理番号

K0145129 (4) DB 1

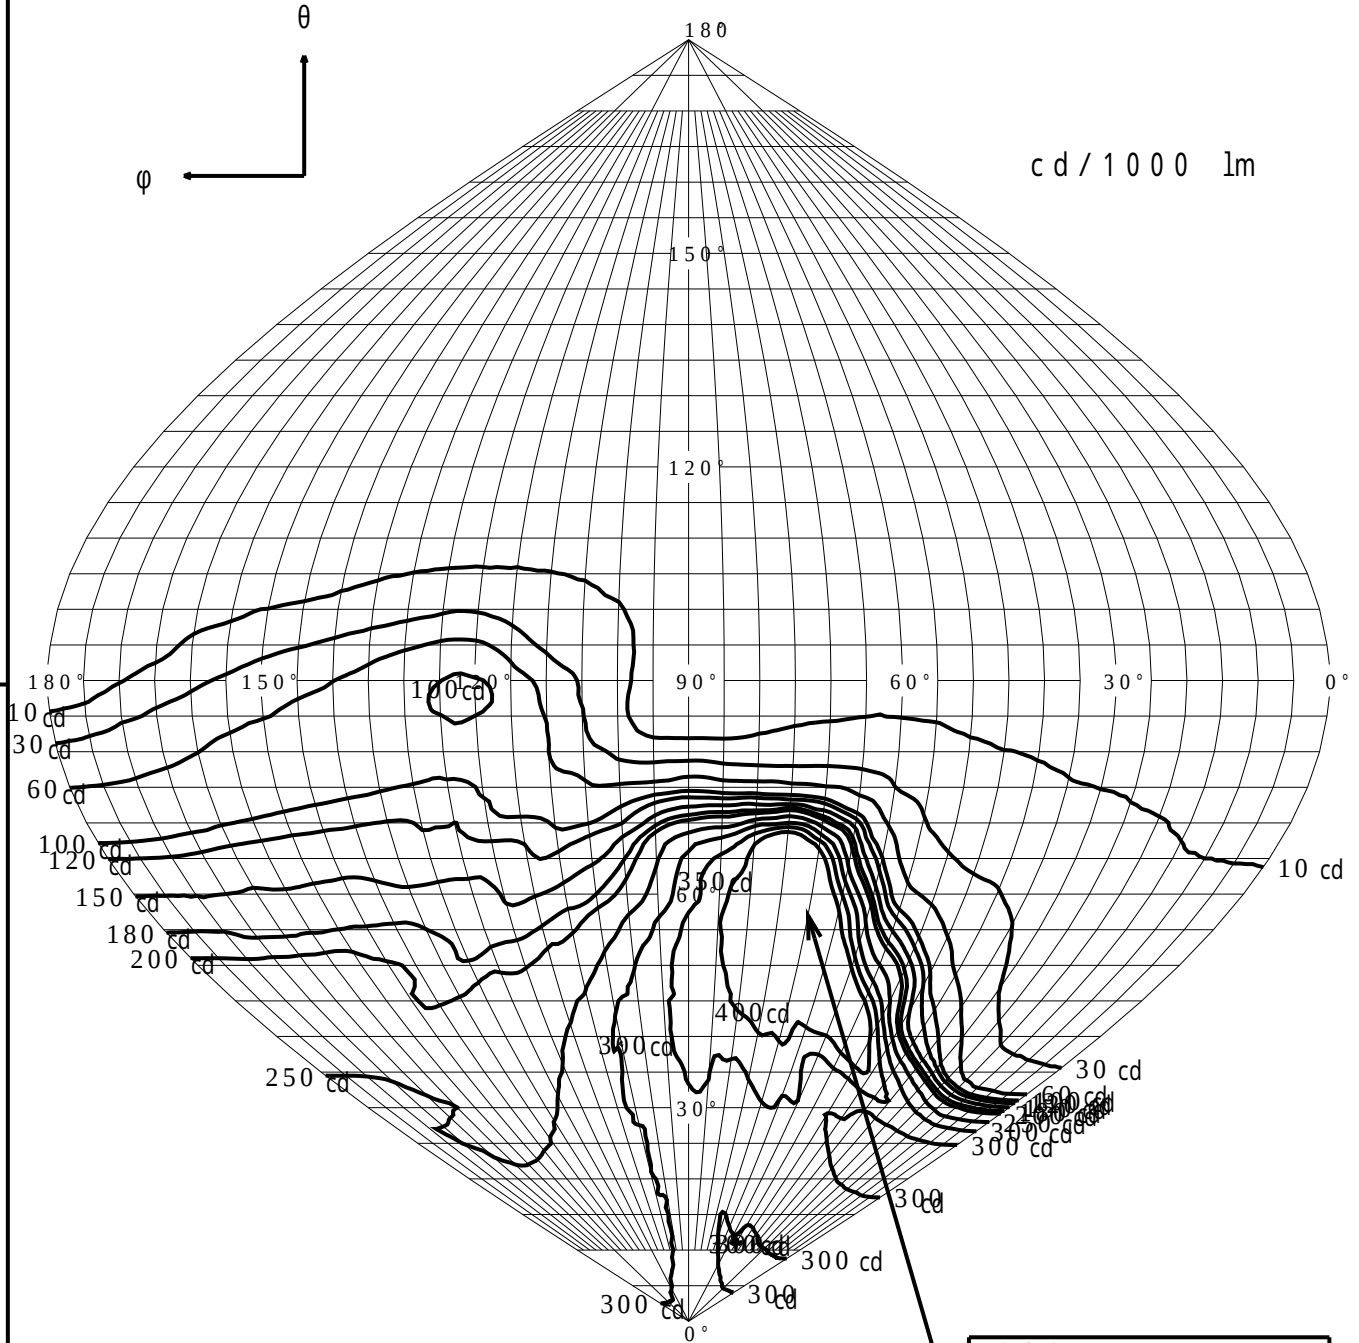

最大光度 I_{max} 575.9 cd

直下光度 I_o 313.6 cd

