


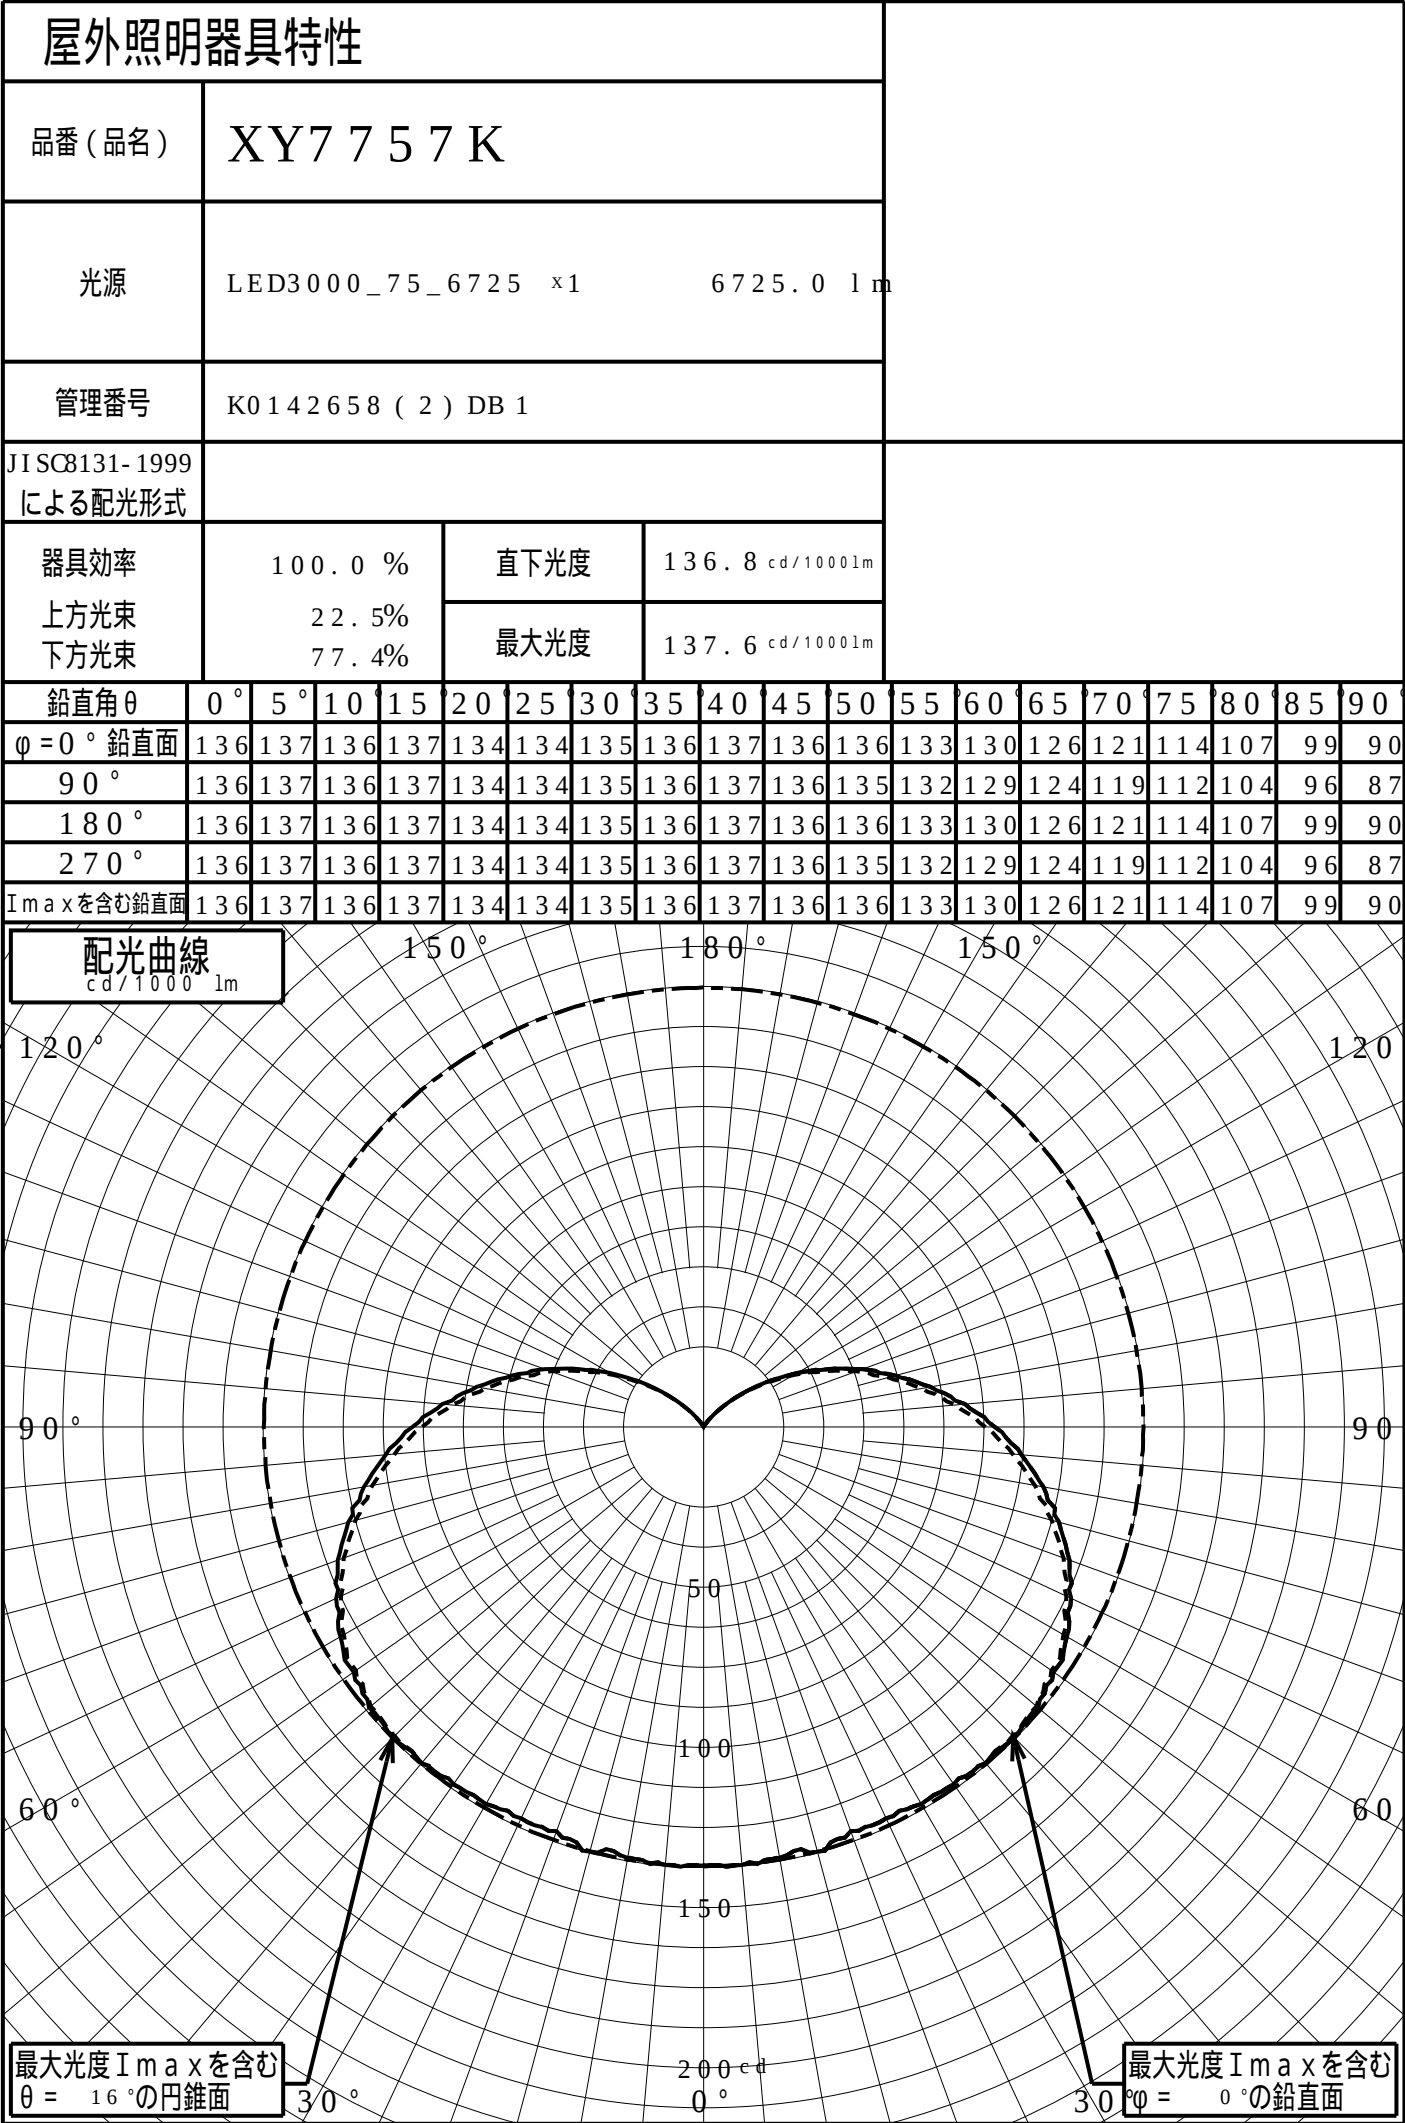

道路・トンネル照明率曲線

品番(品名)

XY7 7 5 7 K

光源

LED3000_75_6725 ×1


管理番号

K0142658 (2)DB 1

$\alpha = 0.0^\circ$

H: 取付高さ(MOUNTING HEIGHT)

照明率($\alpha = 0^\circ$)		
幅	歩道側	車道側
0.0H	0.000	0.000
0.2H	0.052	0.052
0.4H	0.100	0.100
0.6H	0.142	0.142
0.8H	0.178	0.178
1.0H	0.206	0.206
1.2H	0.229	0.229
1.4H	0.248	0.248
1.6H	0.263	0.263
1.8H	0.276	0.276
2.0H	0.286	0.286
2.2H	0.294	0.294
2.4H	0.302	0.302
2.6H	0.308	0.308
2.8H	0.313	0.313
3.0H	0.318	0.318
3.2H	0.321	0.321
3.4H	0.325	0.325
3.6H	0.328	0.328

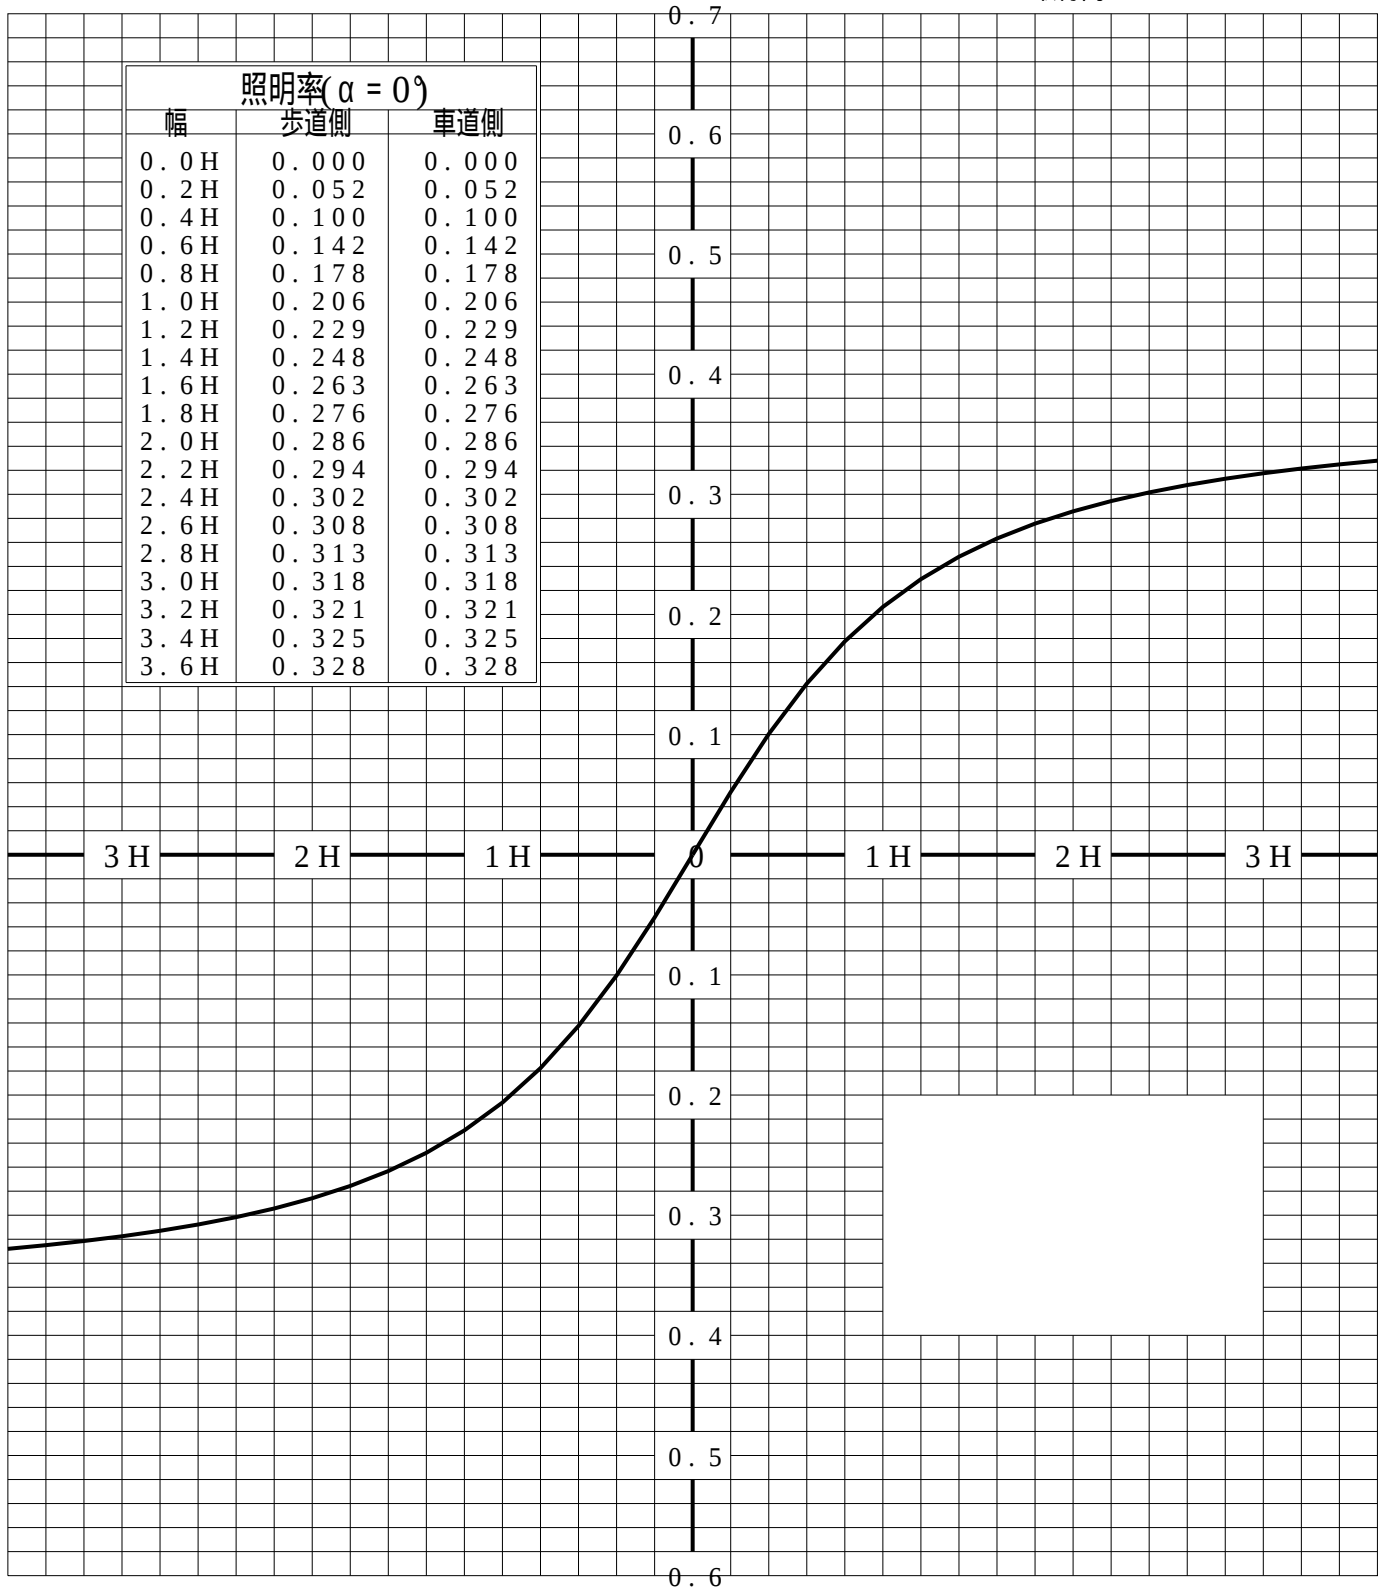

歩道側



車道側

正弦等光度曲線

品番 (品名) XY7 7 5 7 K

管理番号 K0142658 (2) DB 1

光源

LED3000_75_6725 ×1

